


# COUNTY OF HENRICO DEPARTMENT OF PUBLIC UTILITIES

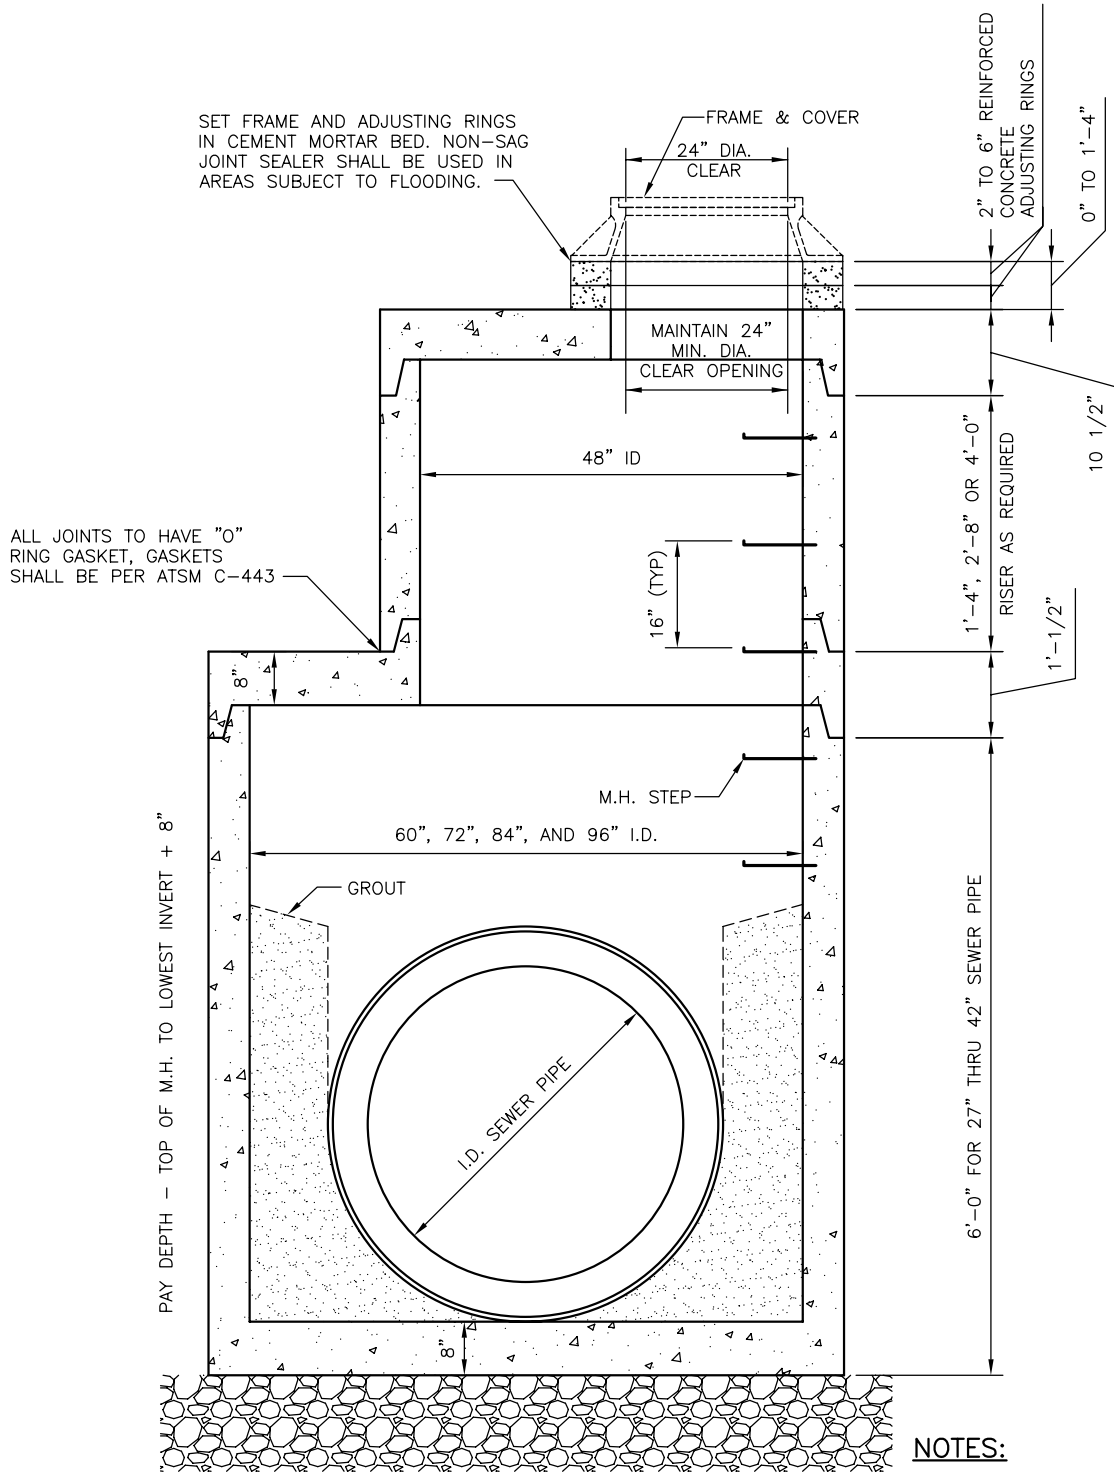

**NOTES:**

1. MANHOLE SHALL CONNECT TO PIPE WITH FLEXIBLE CONNECTORS PER ASTM C-923.
2. MANHOLE CONSTRUCTION SHALL CONFORM TO ASTM SPEC. C-478 OR C-913.

REVISIONS  
06/20/2014

60", 72", 84", AND 96" I.D. MANHOLE - 2

DRWG. NO.  
D-115