


COUNTY OF HENRICO DEPARTMENT OF PUBLIC UTILITIES

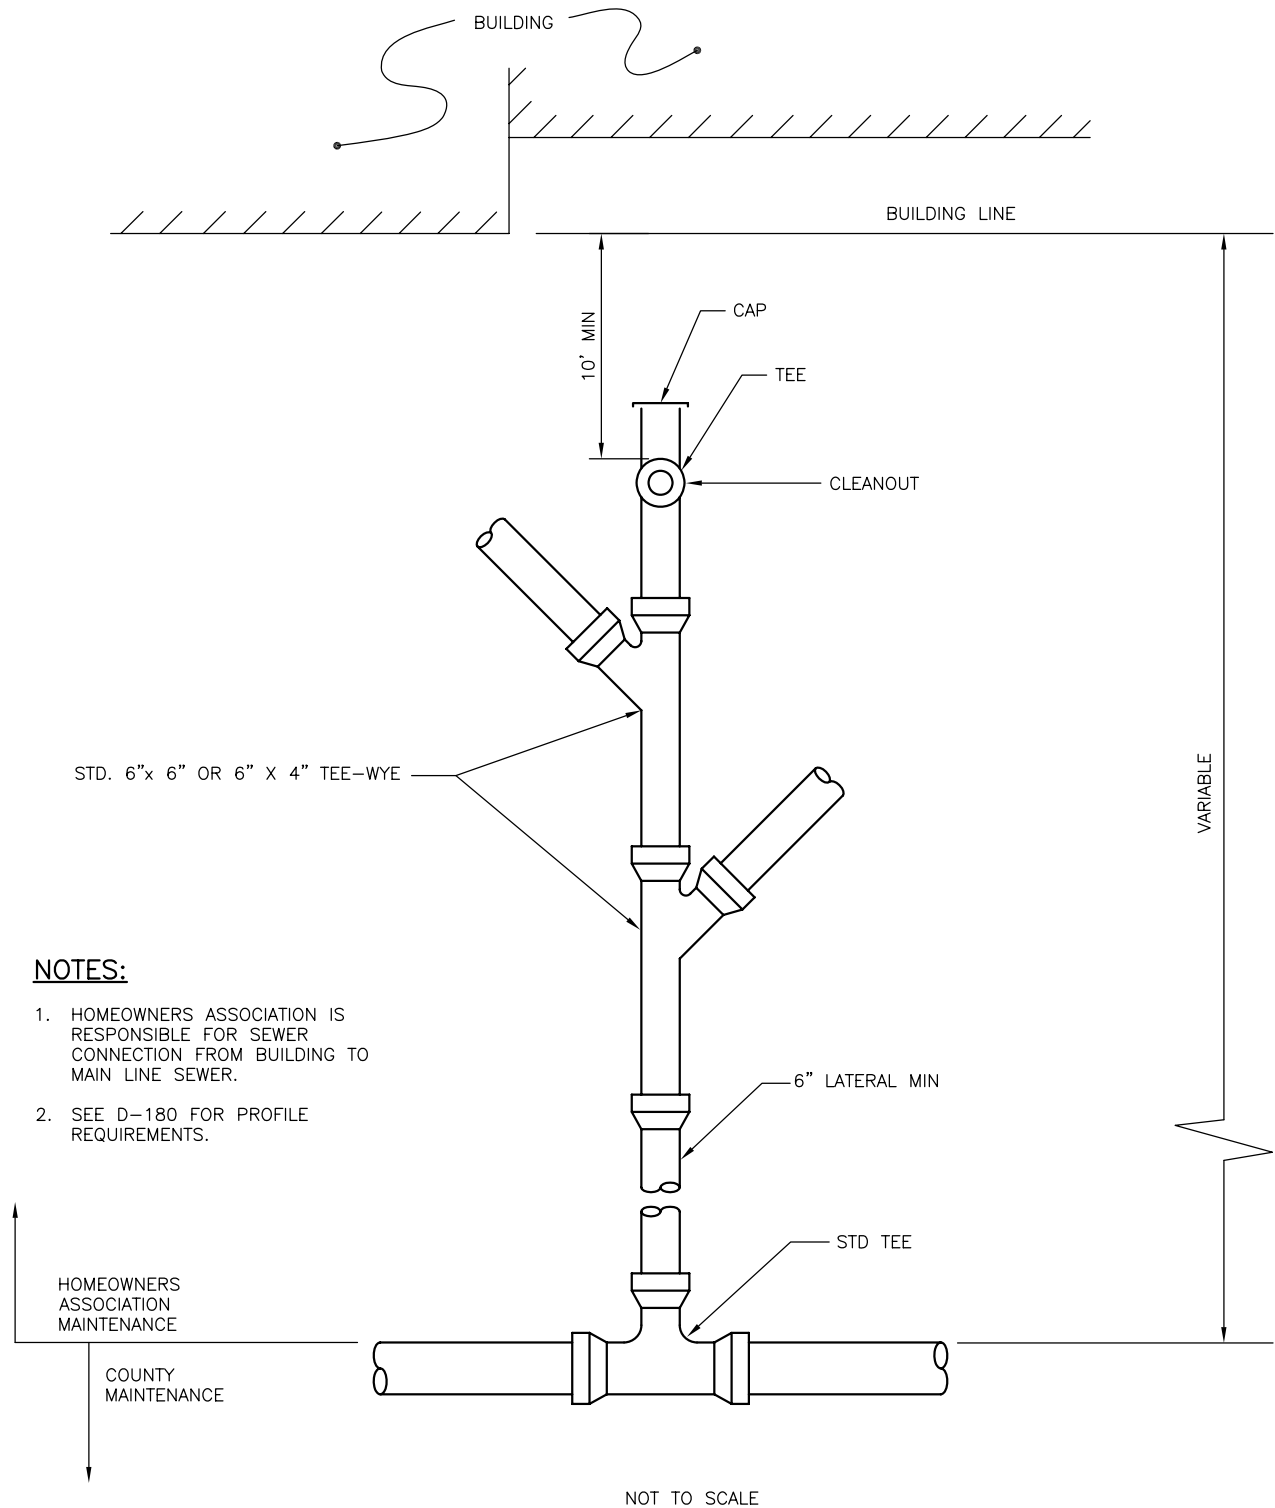

NOTES:

1. HOMEOWNERS ASSOCIATION IS RESPONSIBLE FOR SEWER CONNECTION FROM BUILDING TO MAIN LINE SEWER.
2. SEE D-180 FOR PROFILE REQUIREMENTS.

HOMEOWNERS ASSOCIATION MAINTENANCE

COUNTY MAINTENANCE

REVISIONS
06/20/2014

CONDOMINIUM DUAL
SEWER CONNECTION DETAIL

DRWG. NO.
D-190