


COUNTY OF HENRICO DEPARTMENT OF PUBLIC UTILITIES

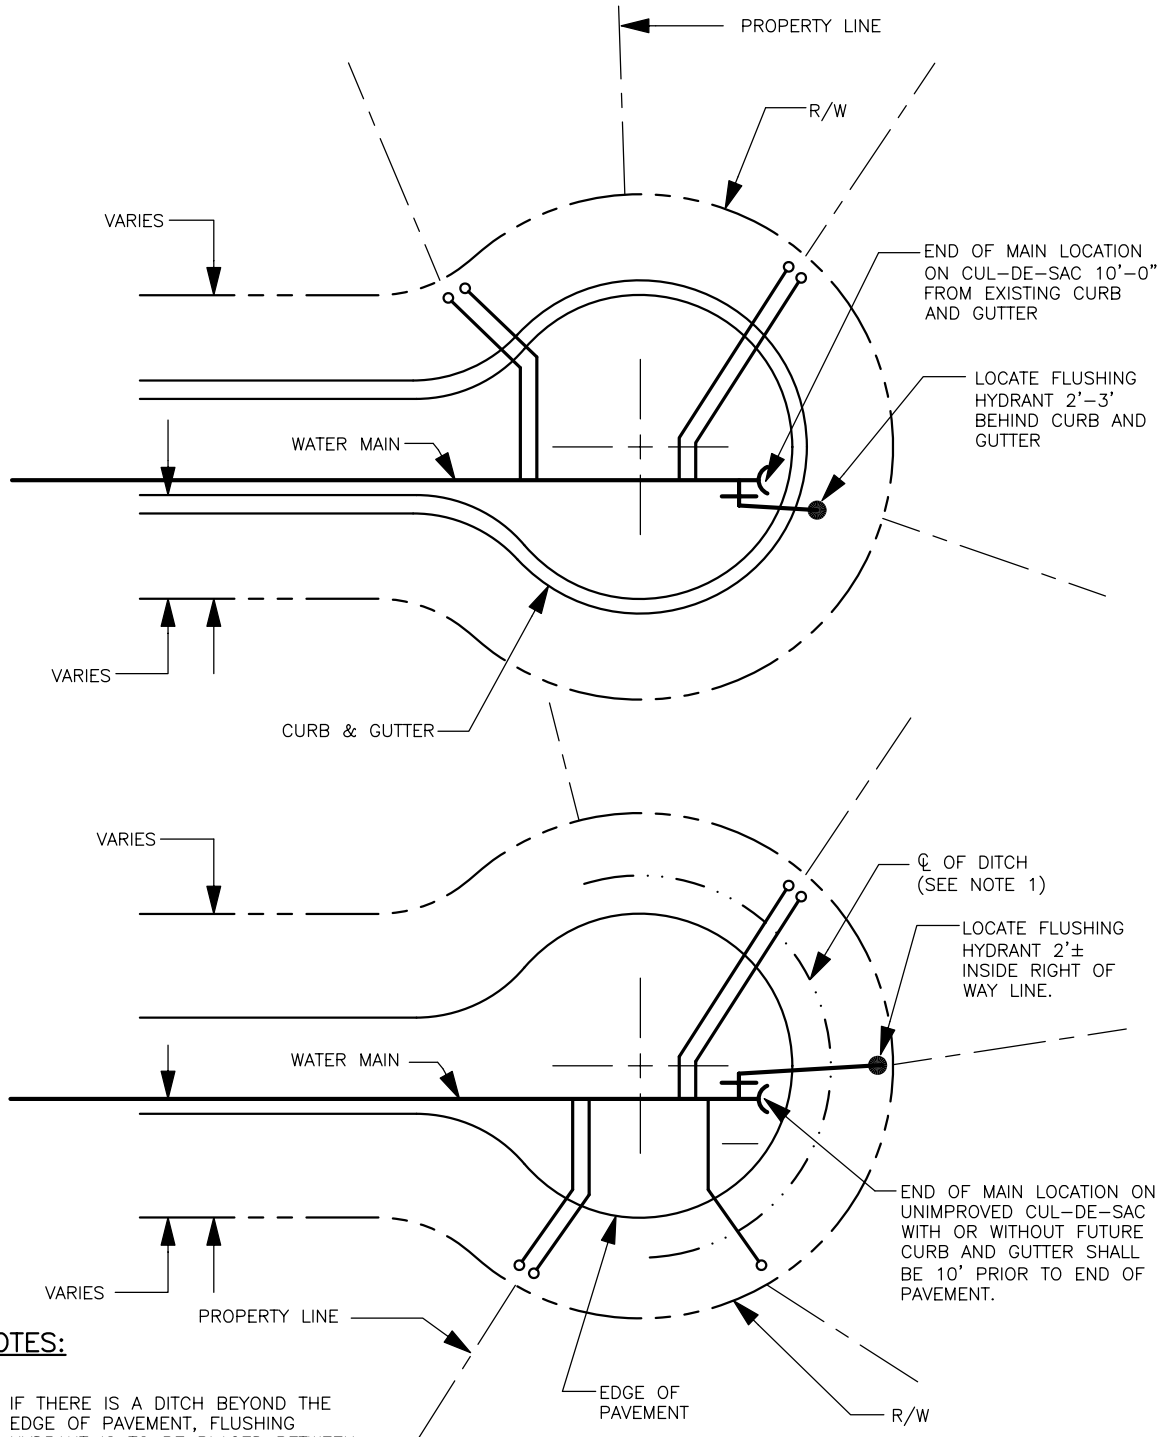

NOTES:

1. IF THERE IS A DITCH BEYOND THE EDGE OF PAVEMENT, FLUSHING HYDRANT IS TO BE PLACED BETWEEN THE DITCH AND RIGHT OF WAY LINE ON LEVEL GROUND. IF THIS IS NOT POSSIBLE, CONSULT THE UTILITY CONSTRUCTION INSPECTOR.
2. SEE STANDARD DRAWING D-500 FOR INSTALLATION OF FLUSHING HYDRANTS.

REVISIONS 06/20/2014	TYPICAL FLUSHING HYDRANT LOCATION ON CUL-DE-SAC	DRWG. NO. D-505-1
--------------------------------	--	-----------------------------