


COUNTY OF HENRICO
DEPARTMENT OF PUBLIC UTILITIES


SEE D-535-1 FOR
INSTALLATION OF 2"
COPPERSETTERS

Water
Meter(Typ)

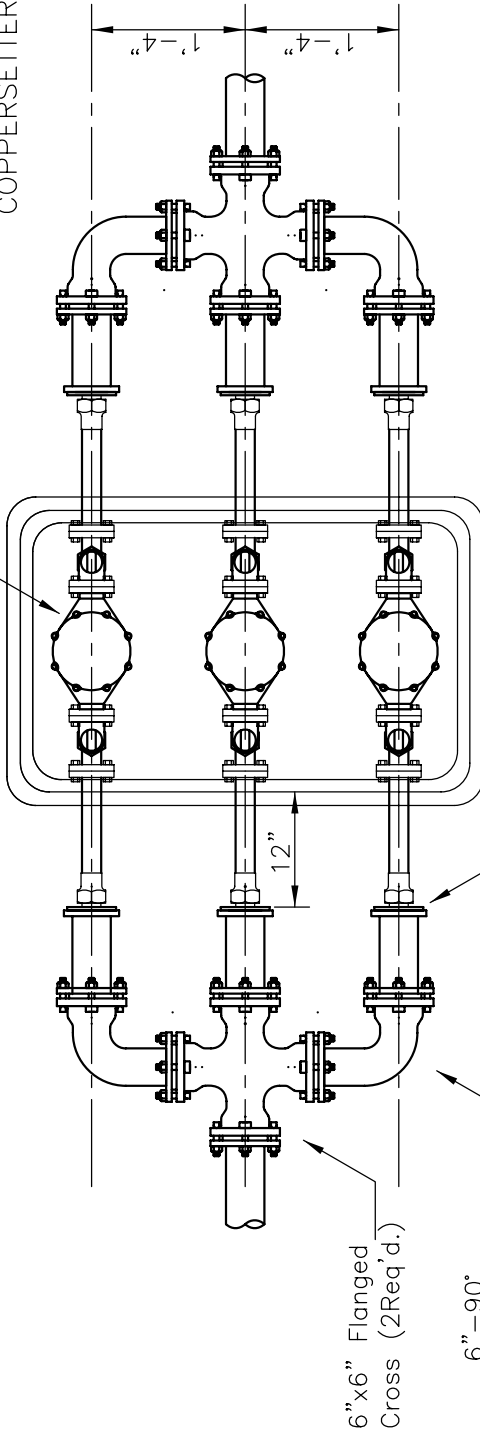

PLAN

Grade or Curb
Elevation

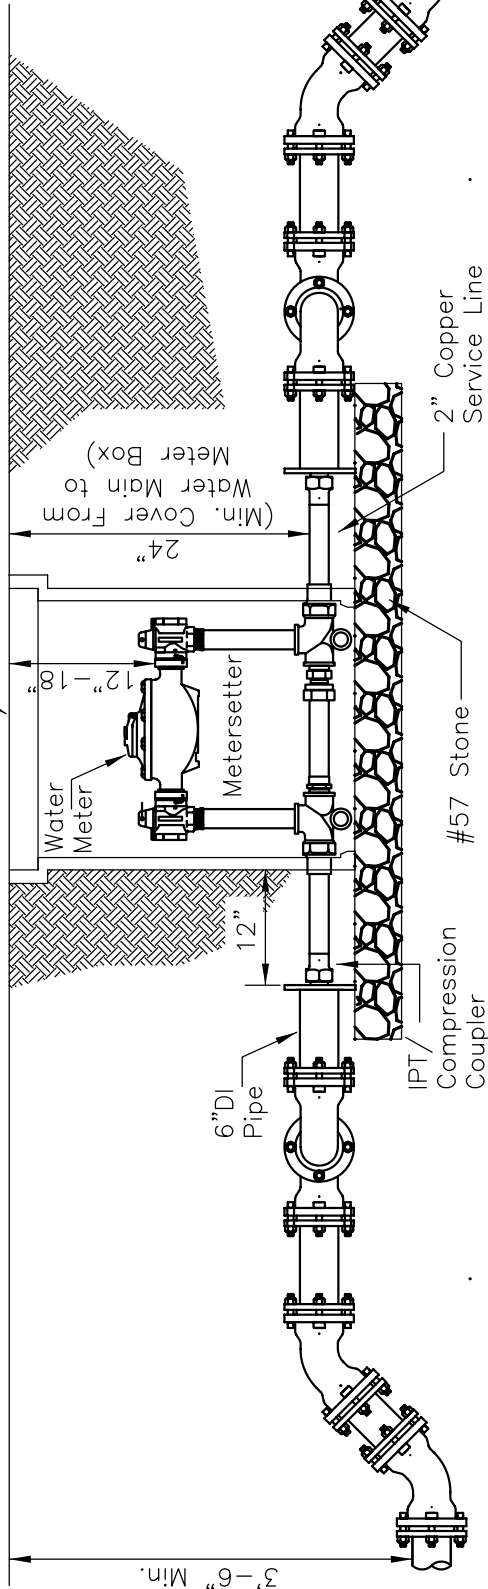

SECTION

36"x60" Polymer Concrete
Meter Box Similar to
Oldcastle Duo 3660-24

TRIPLE 2" METER SETTING

REVISIONS
06/20/2014
09/18/2014

DRWG. NO.
D-550