


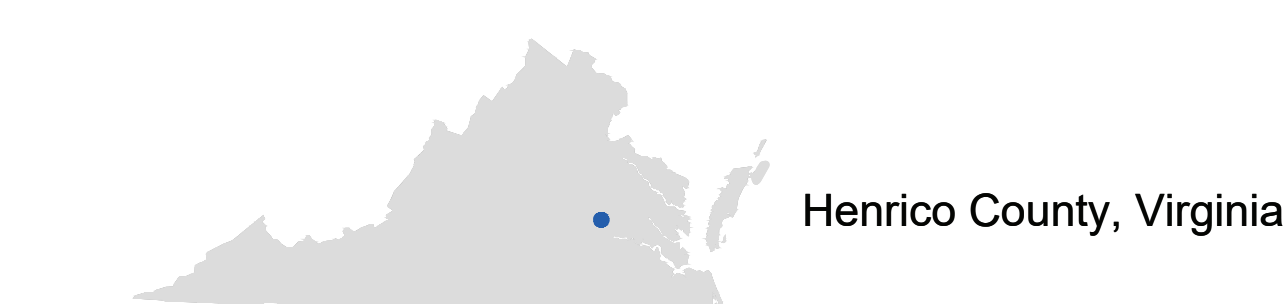

Project Location




North Arrow & Scale



Legend

- Proposed Fall Line Trail Shared Use Path
- Existing Right of Way
- Proposed Asphalt
- Proposed Permanent Easement
- Proposed Pavement Markings
- Proposed Temp Construction Easement
- Proposed Limits of Construction in Fill
- Proposed Limits of Construction in Cut

Sheet Layout

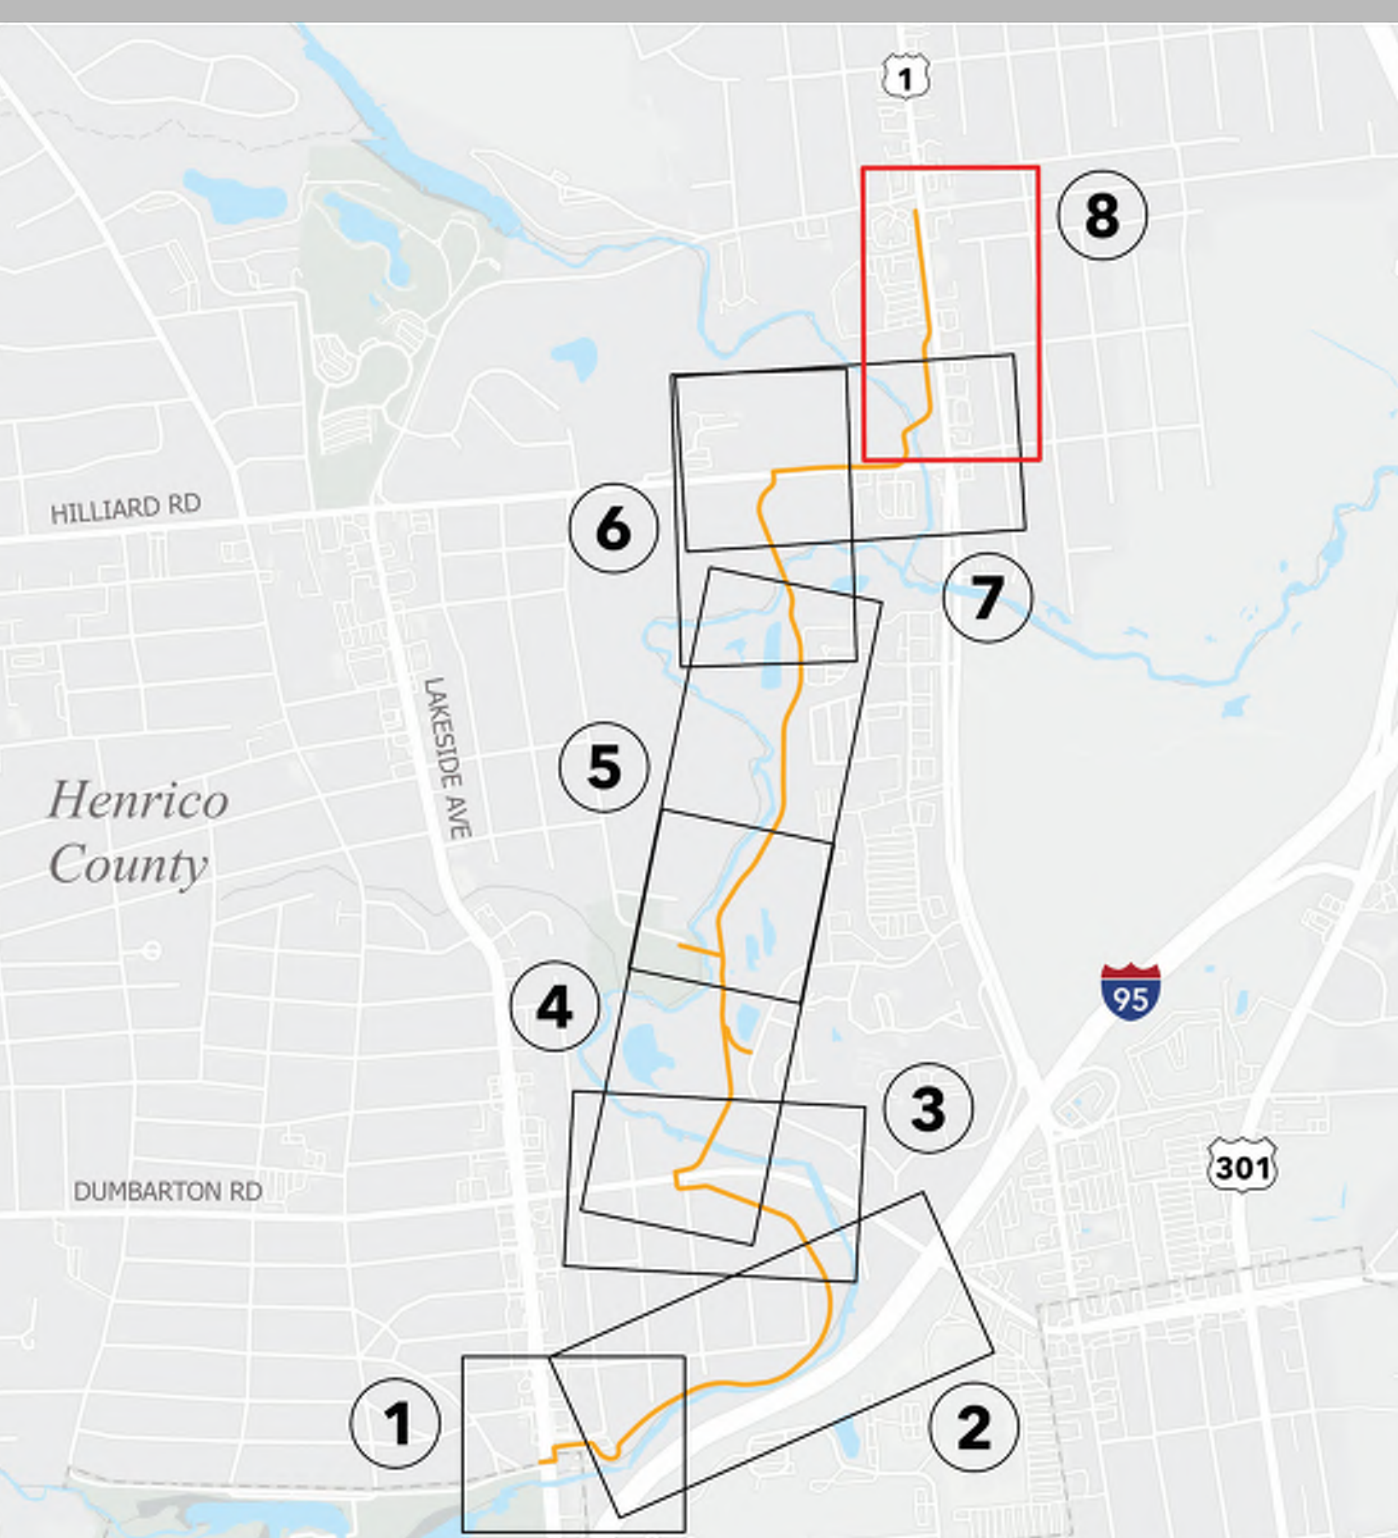

Contact Information

Sarah Briggs, P.E.
Capital Projects
Manager
Henrico County
Public Works

4305 E. Parham Road
Henrico, VA 23228
Comments may also be
sent to:
br114@henrico.us

Fall Line Trail - Henrico Southern Section
Henrico County, Virginia

These plans are unfinished and unapproved and are not to be used for any type of construction or the acquisition of right of way. Additional easements for utility relocations may be required beyond the proposed right-of-way shown on these plans.

Imagery Courtesy of the Virginia Geographic Information Network
copyright 2020

