


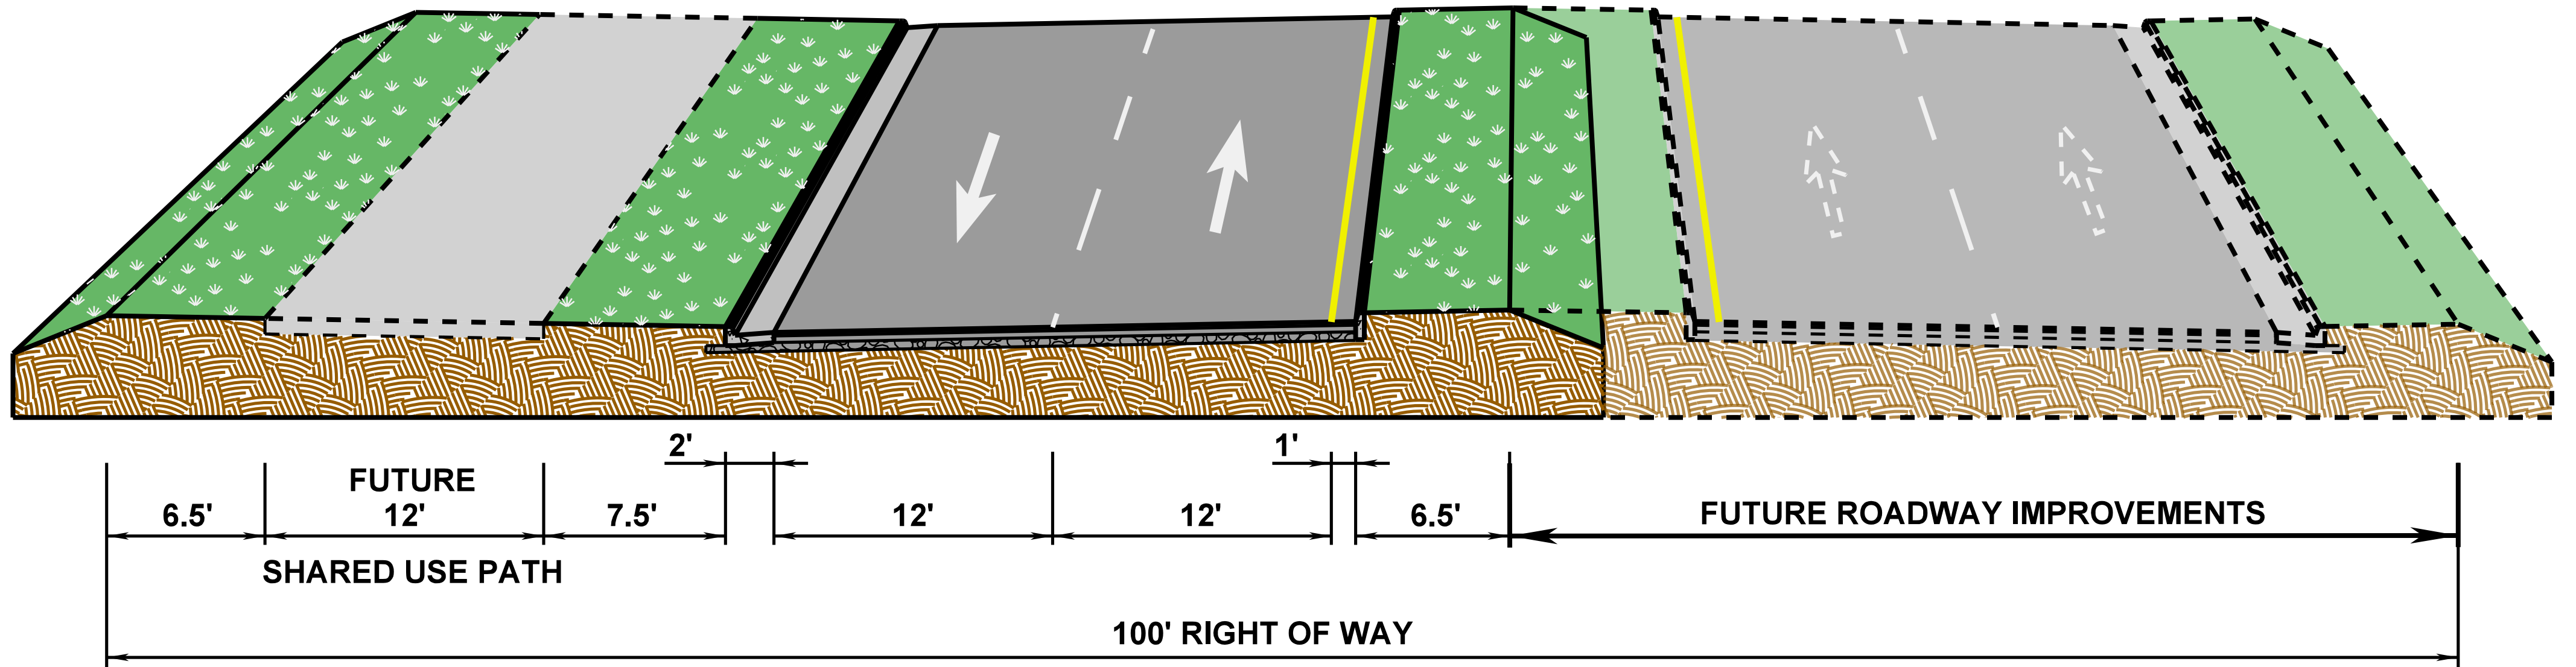


Woodman Road Extension



Greenwood Road

NOTE:
AS GREENWOOD ROAD
APPROACHES THE ROUNDABOUT
A VARIABLE WIDTH RAISED
MEDIAN DIVIDES THE OPPOSING
TRAFFIC

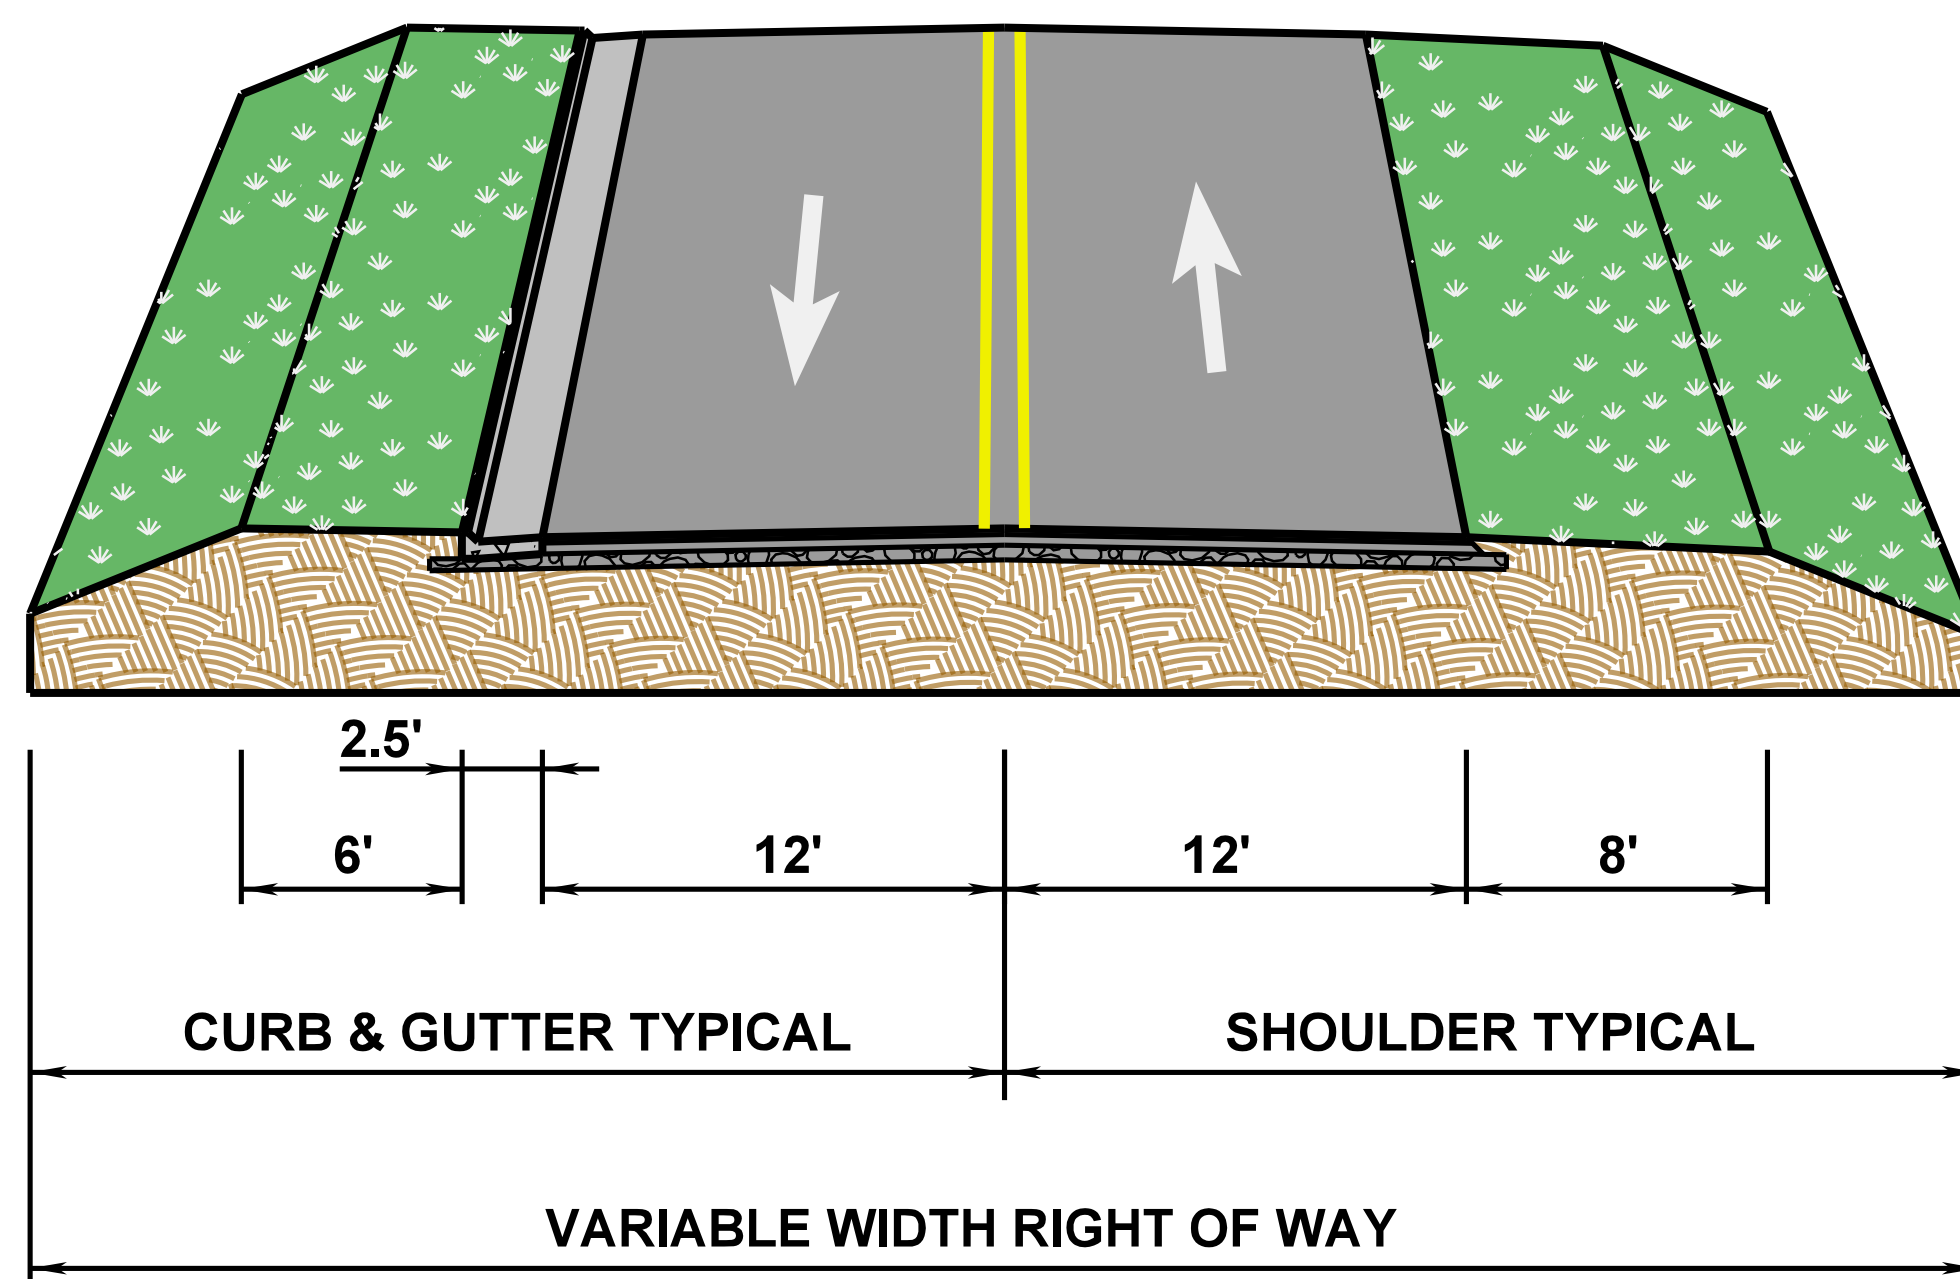

Connection Roads

