


# PRELIMINARY PROJECT PLANNING MAP

## HENRICO COUNTY COBBS CREEK REGIONAL WATER SUPPLY RESERVOIR

CUMBERLAND COUNTY, VIRGINIA  
4/24/2013

- NOTES:
1. AERIAL MAPPING SHOWN BY LEUSA AERIAL MAPPING, DATED 3/2/08, CONTOUR INTERVAL 2 FEET AND MAPPING SCALE OF 1"=450'. AREAS NOT MEETING NATIONAL MAPPING ACCURACY SHOWN HATCHED. 10' CONTOURS SHOWN. CONTOUR MAPPING BY THE WB CORP., CONTOUR INTERVAL 1" AND MAPPING SCALE 1"=50'. BY DRAPER ADEN ASSOCIATES DATED 4/6/13.
  2. MAPPING POINTS BY DRAPER ADEN ASSOCIATES IN 2008 BY STATIC PIPE OBSERVATION. HORIZONTAL DATUM IS NAD83/CORS 88 AND VERTICAL DATUM IS NAVD83.
  3. AERIAL PHOTOGRAPHY, IF SHOWN, FROM USGS AERIAL MAPPING TOOL.
  4. WETLAND INFORMATION COMPILED FROM A PLAN BY DAA ENTITLED "WETLAND MAP, CUMBERLAND RESERVOIR, CUMBERLAND COUNTY, VIRGINIA" DATED 1/31/05.
  5. PLANNED DAMS, ACCESS ROADS, BORINGS AND UTILITY INFRASTRUCTURE PROVIDED BY THE PROJECT ENGINEERING TEAM. ALL ITEMS SUBJECT TO CHANGE.
  6. TAX PARCELS COMPILED FROM SURVEYS BY DAA FROM 2010 TO 2012. TAX RECORDS ARE SUBJECT TO CHANGE.
  7. COMPILED BUFFER LINES AND FISH HABITAT BY DAA AND SUBJECT TO FIELD VERIFICATION AND CHANGE BASED ON PROJECT ANALYSIS.
  8. IDENTIFIED SOIL BORROW AREAS SUBJECT TO FURTHER ANALYSIS.

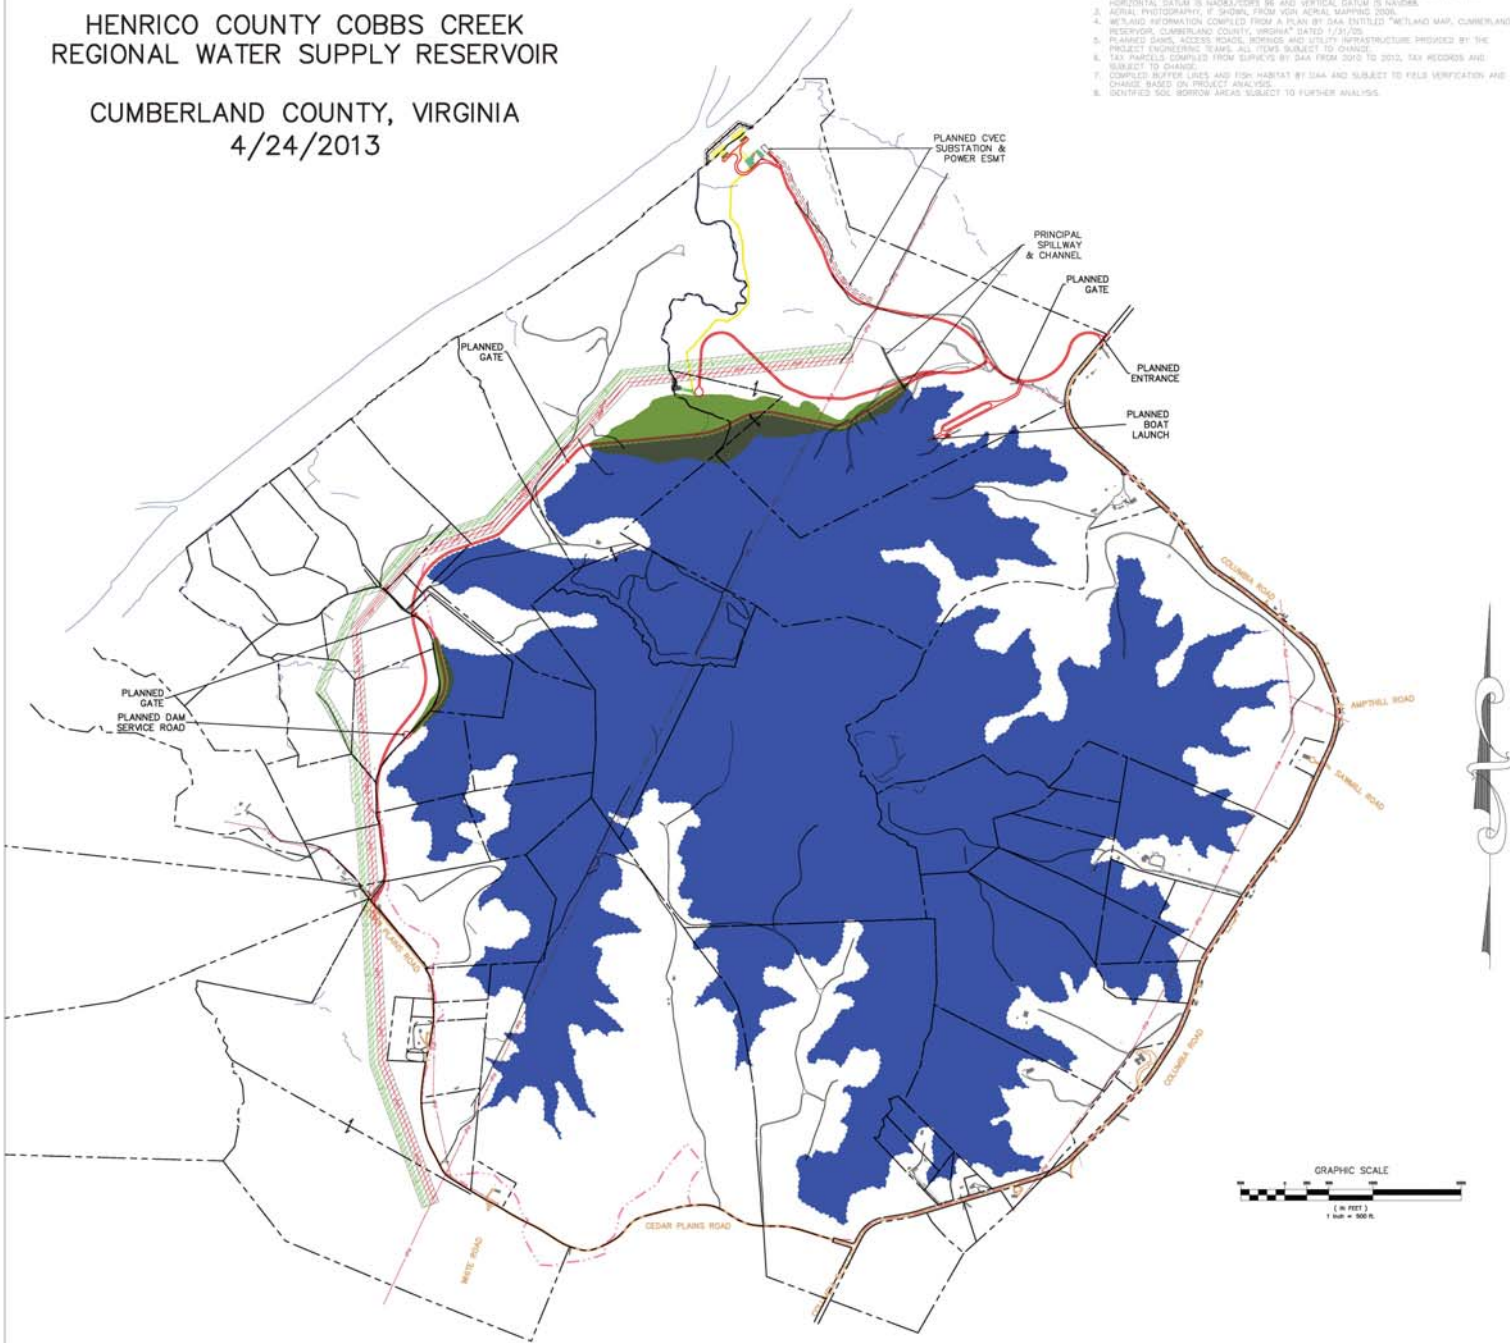

- WETLANDS ABOVE NORMAL POOL
- BORINGS—LEVEL B PRIORITY 1 AREA
- BORINGS—LEVEL B RIM INVESTIGATION PRIORITY 1 AREAS
- BORINGS—LEVEL B PRIORITY 2 AREA
- WATERSHED
- NORMAL POOL 345'
- RESERVOIR BUFFER LIMITS
- RESERVOIR BUFFER AREA
- TAX PARCEL LINES
- PLANNED UTILITY RELOCATION CORRIDOR
- PLANNED INTAKE PIPES
- PLANNED INTAKE BED
- PLANNED EARTHEN DAM
- PLANNED ACCESS ROADS
- 10' or 5' CONTOUR
- 2' or 1' CONTOUR
- IDENTIFIED SOIL BORROW AREAS
- AERIAL MAPPING MAY NOT MEET MAPPING STANDARDS
- CONTOURS SCALED FROM USGS QUAD MAPS
- ARCHAEOLOGY SURVEY AREAS
- EXISTING SURVEY CONTROL POINTS
- PLANNED FISH HABITAT — STANDING TIMBER
- PLANNED BUILDING