


COUNTY OF HENRICO
DEPARTMENT OF PUBLIC UTILITIES

30" x 48" Polymer Concrete
Meter Box Similar to
Oldcastle Duo 30x48x24 or
Highline Products Ultra
Series Model PHA304824-H

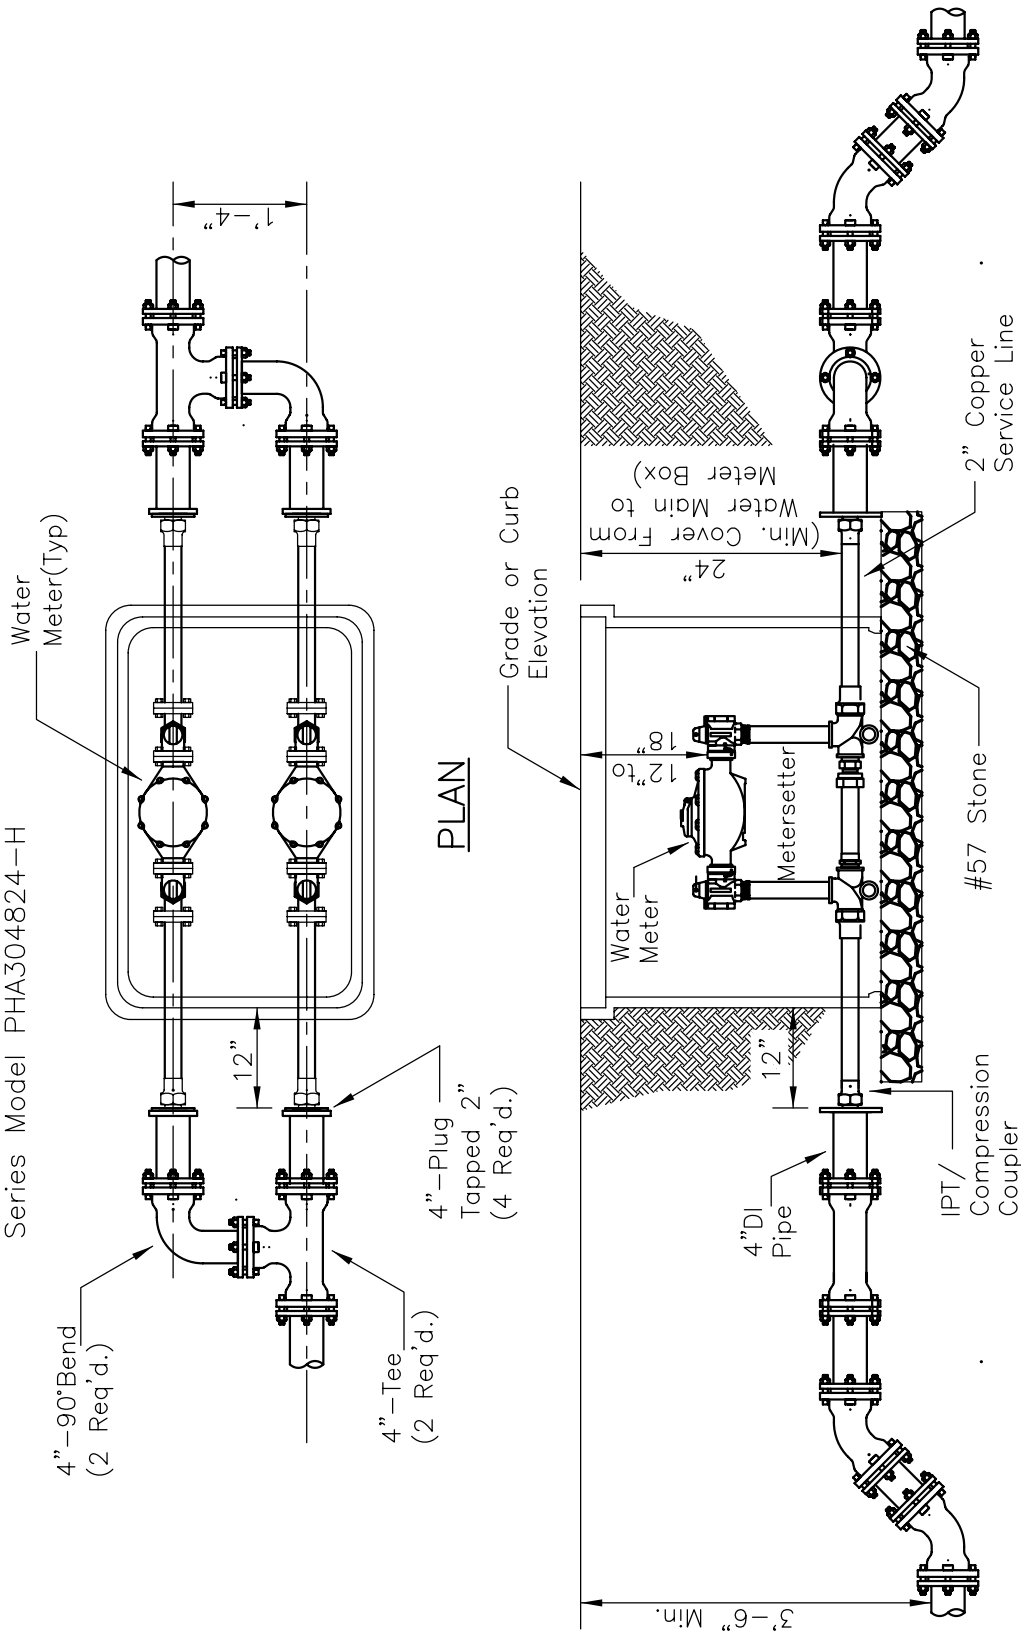

REVISIONS
06/20/2014

DUAL 1½" & 2" METER SETTINGS

DRWG. NO.
D-540