


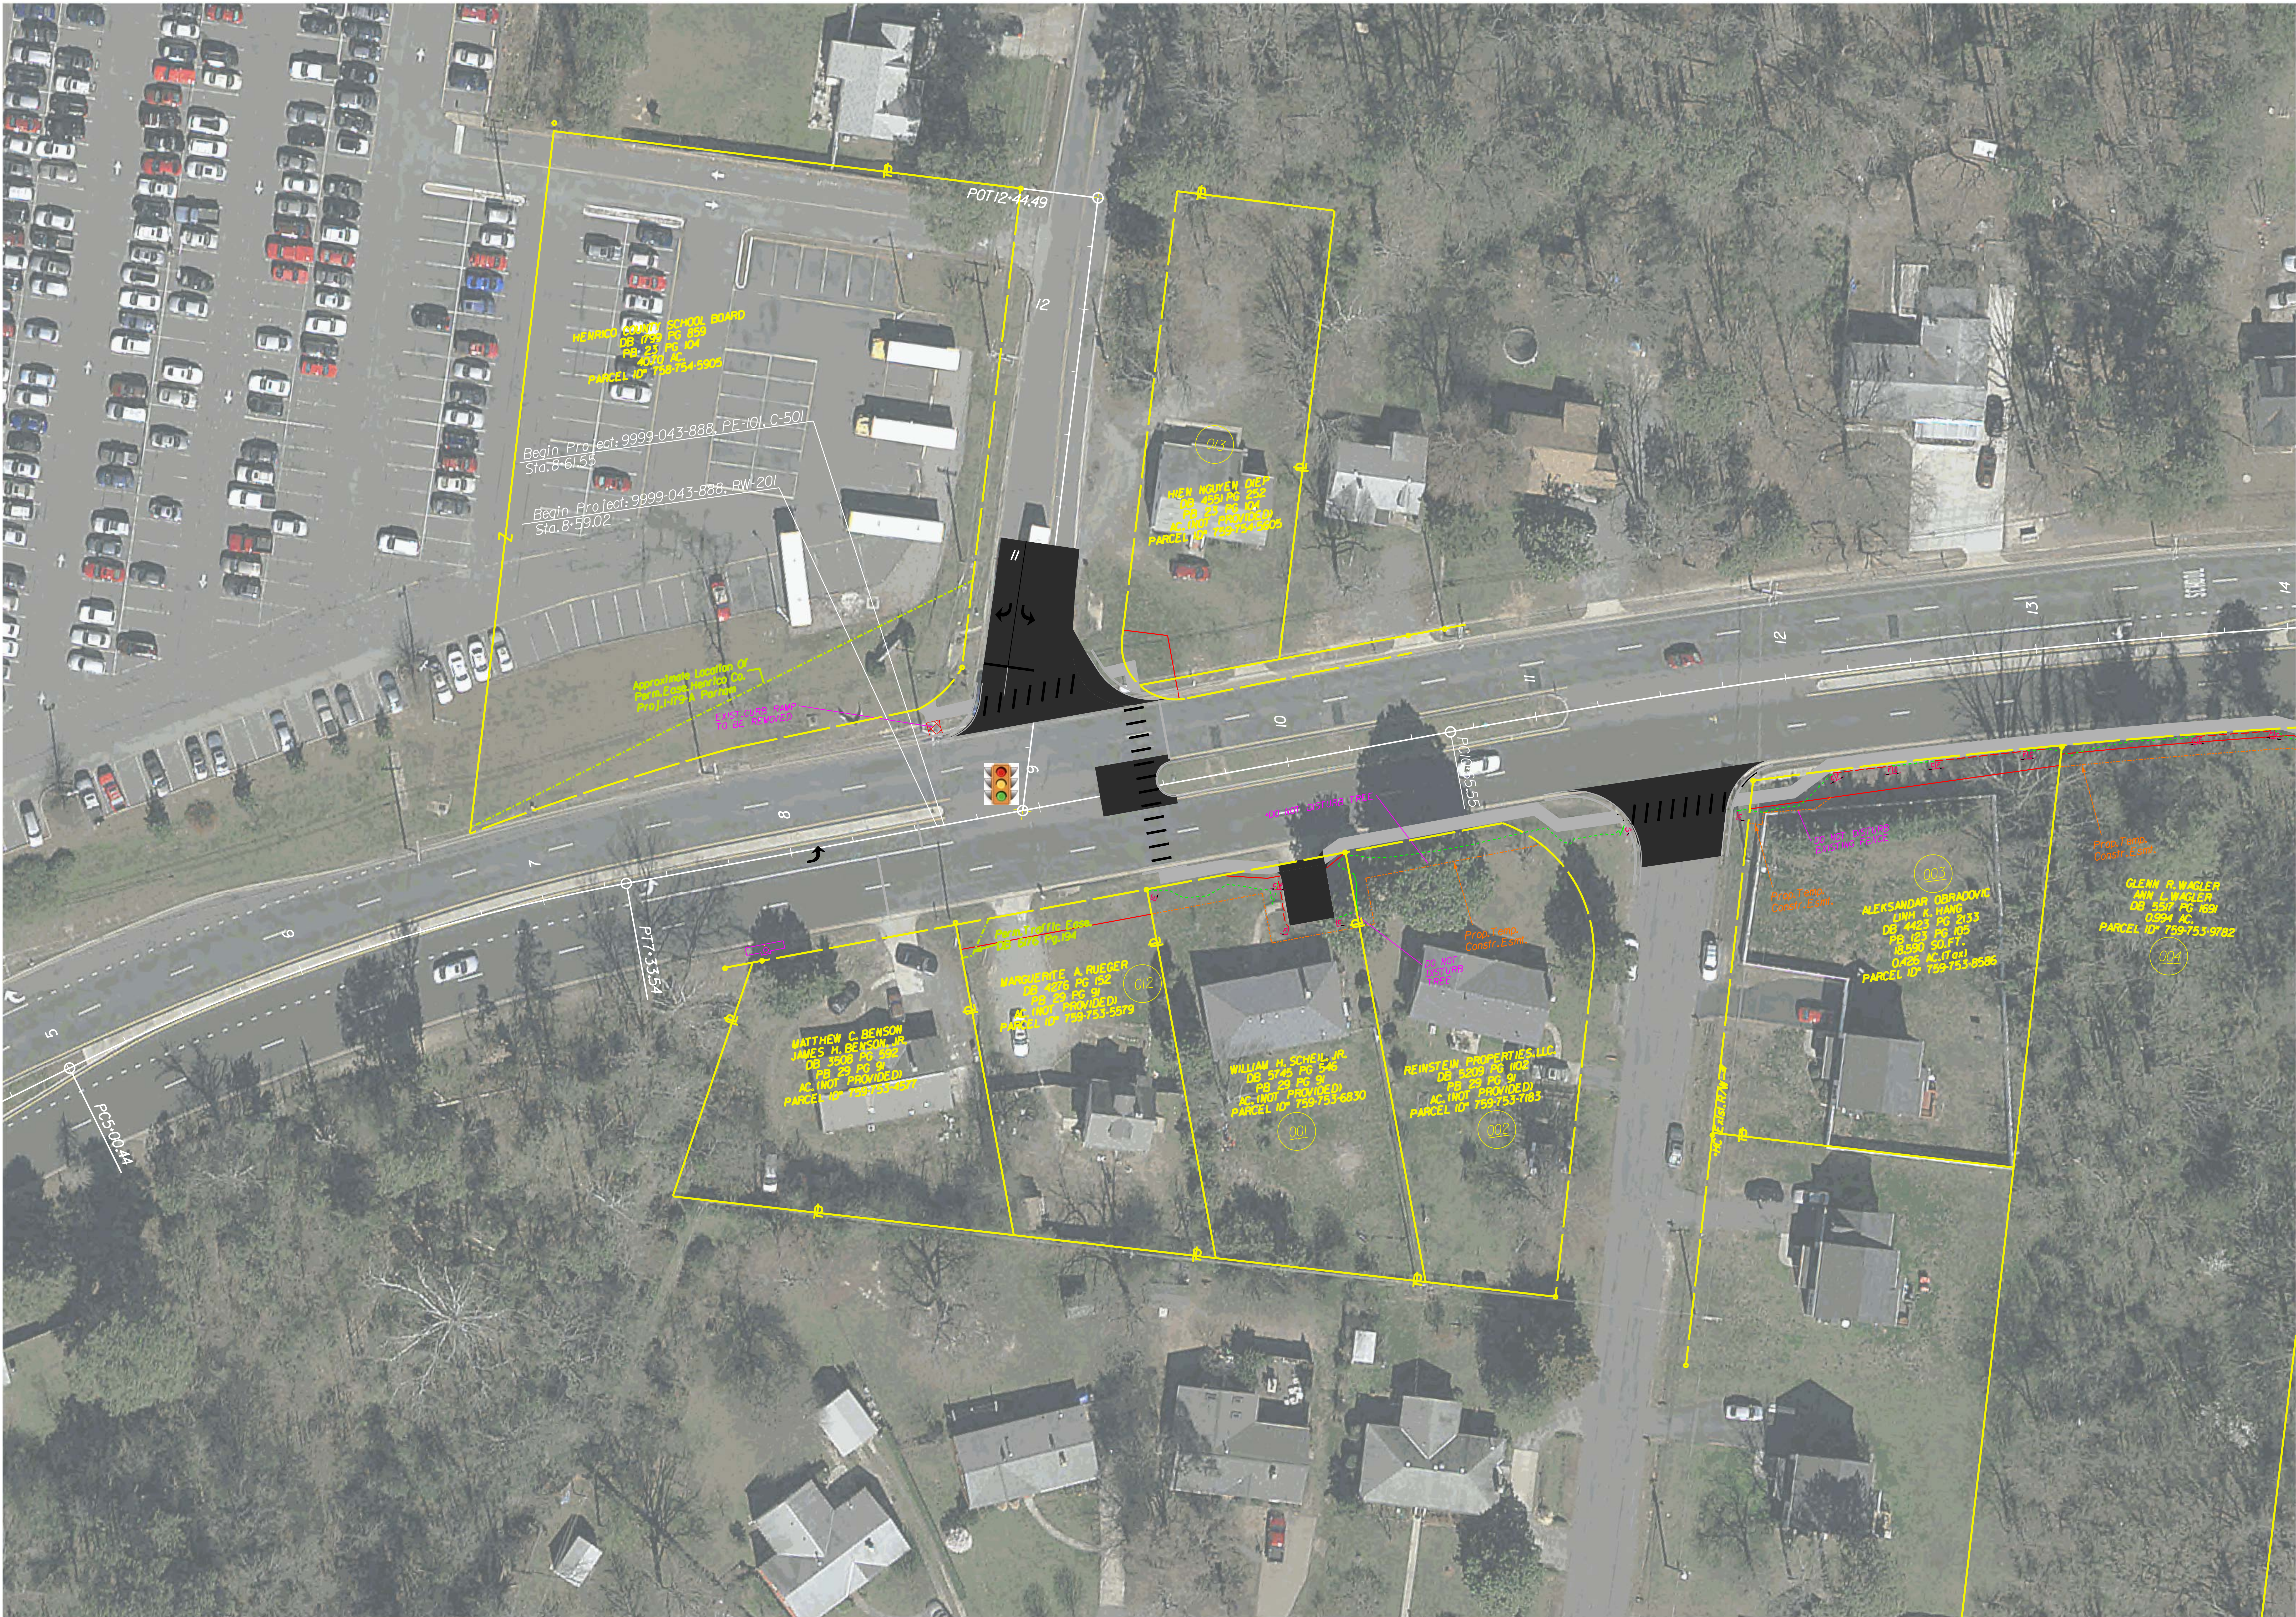


Virginia Department
of Transportation

Plan View - Sheet 1

N. Parham Rd. Traffic Signal and Sidewalk Project



Project Location

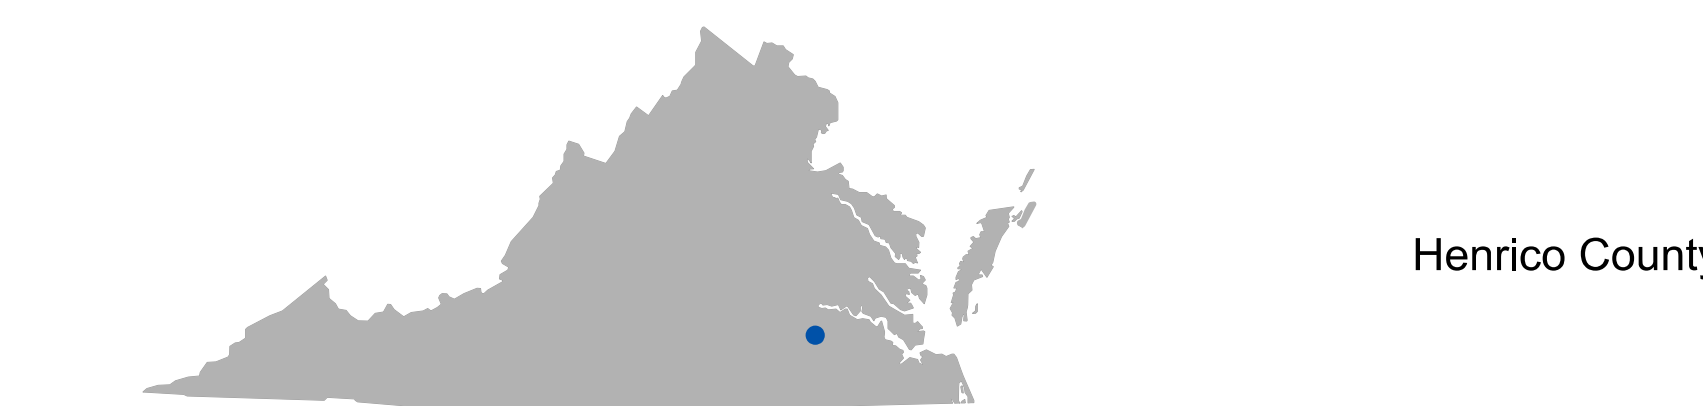

North Arrow & Scale



Legend

	Proposed New Pavement		Existing Right of Way
	Proposed Sidewalk		Proposed Right of Way Line
	Signal		Proposed Permanent Drainage Easement
	Proposed Limits of Construction - Cut		Proposed Temp. Construction Easement
	Proposed Limits of Construction - Fill		

Contact Information

Evan Roberts, E.I.T.
Project Manager
Virginia Department of Transportation
2430 Pine Forest Drive
Colonial Heights, VA 23834

Comments may also be sent to:
evan.roberts@VDOT.Virginia.gov

N. Parham Rd. Traffic Signal and Sidewalk Project
Henrico, Virginia

State Project Number: 9999-043-888
UPC: 109194
Federal Project Number: RSTP - 5A27 (645)

These plans are unfinished and unapproved and are not to be used for any type of construction or the acquisition of right of way. Additional easements for utility relocations may be required beyond the proposed right-of-way shown on these plans.


Imagery Courtesy of the Commonwealth of Virginia copyright 2020.



Virginia Department
of Transportation

Plan View - Sheet 2


N. Parham Rd. Traffic Signal and Sidewalk Project

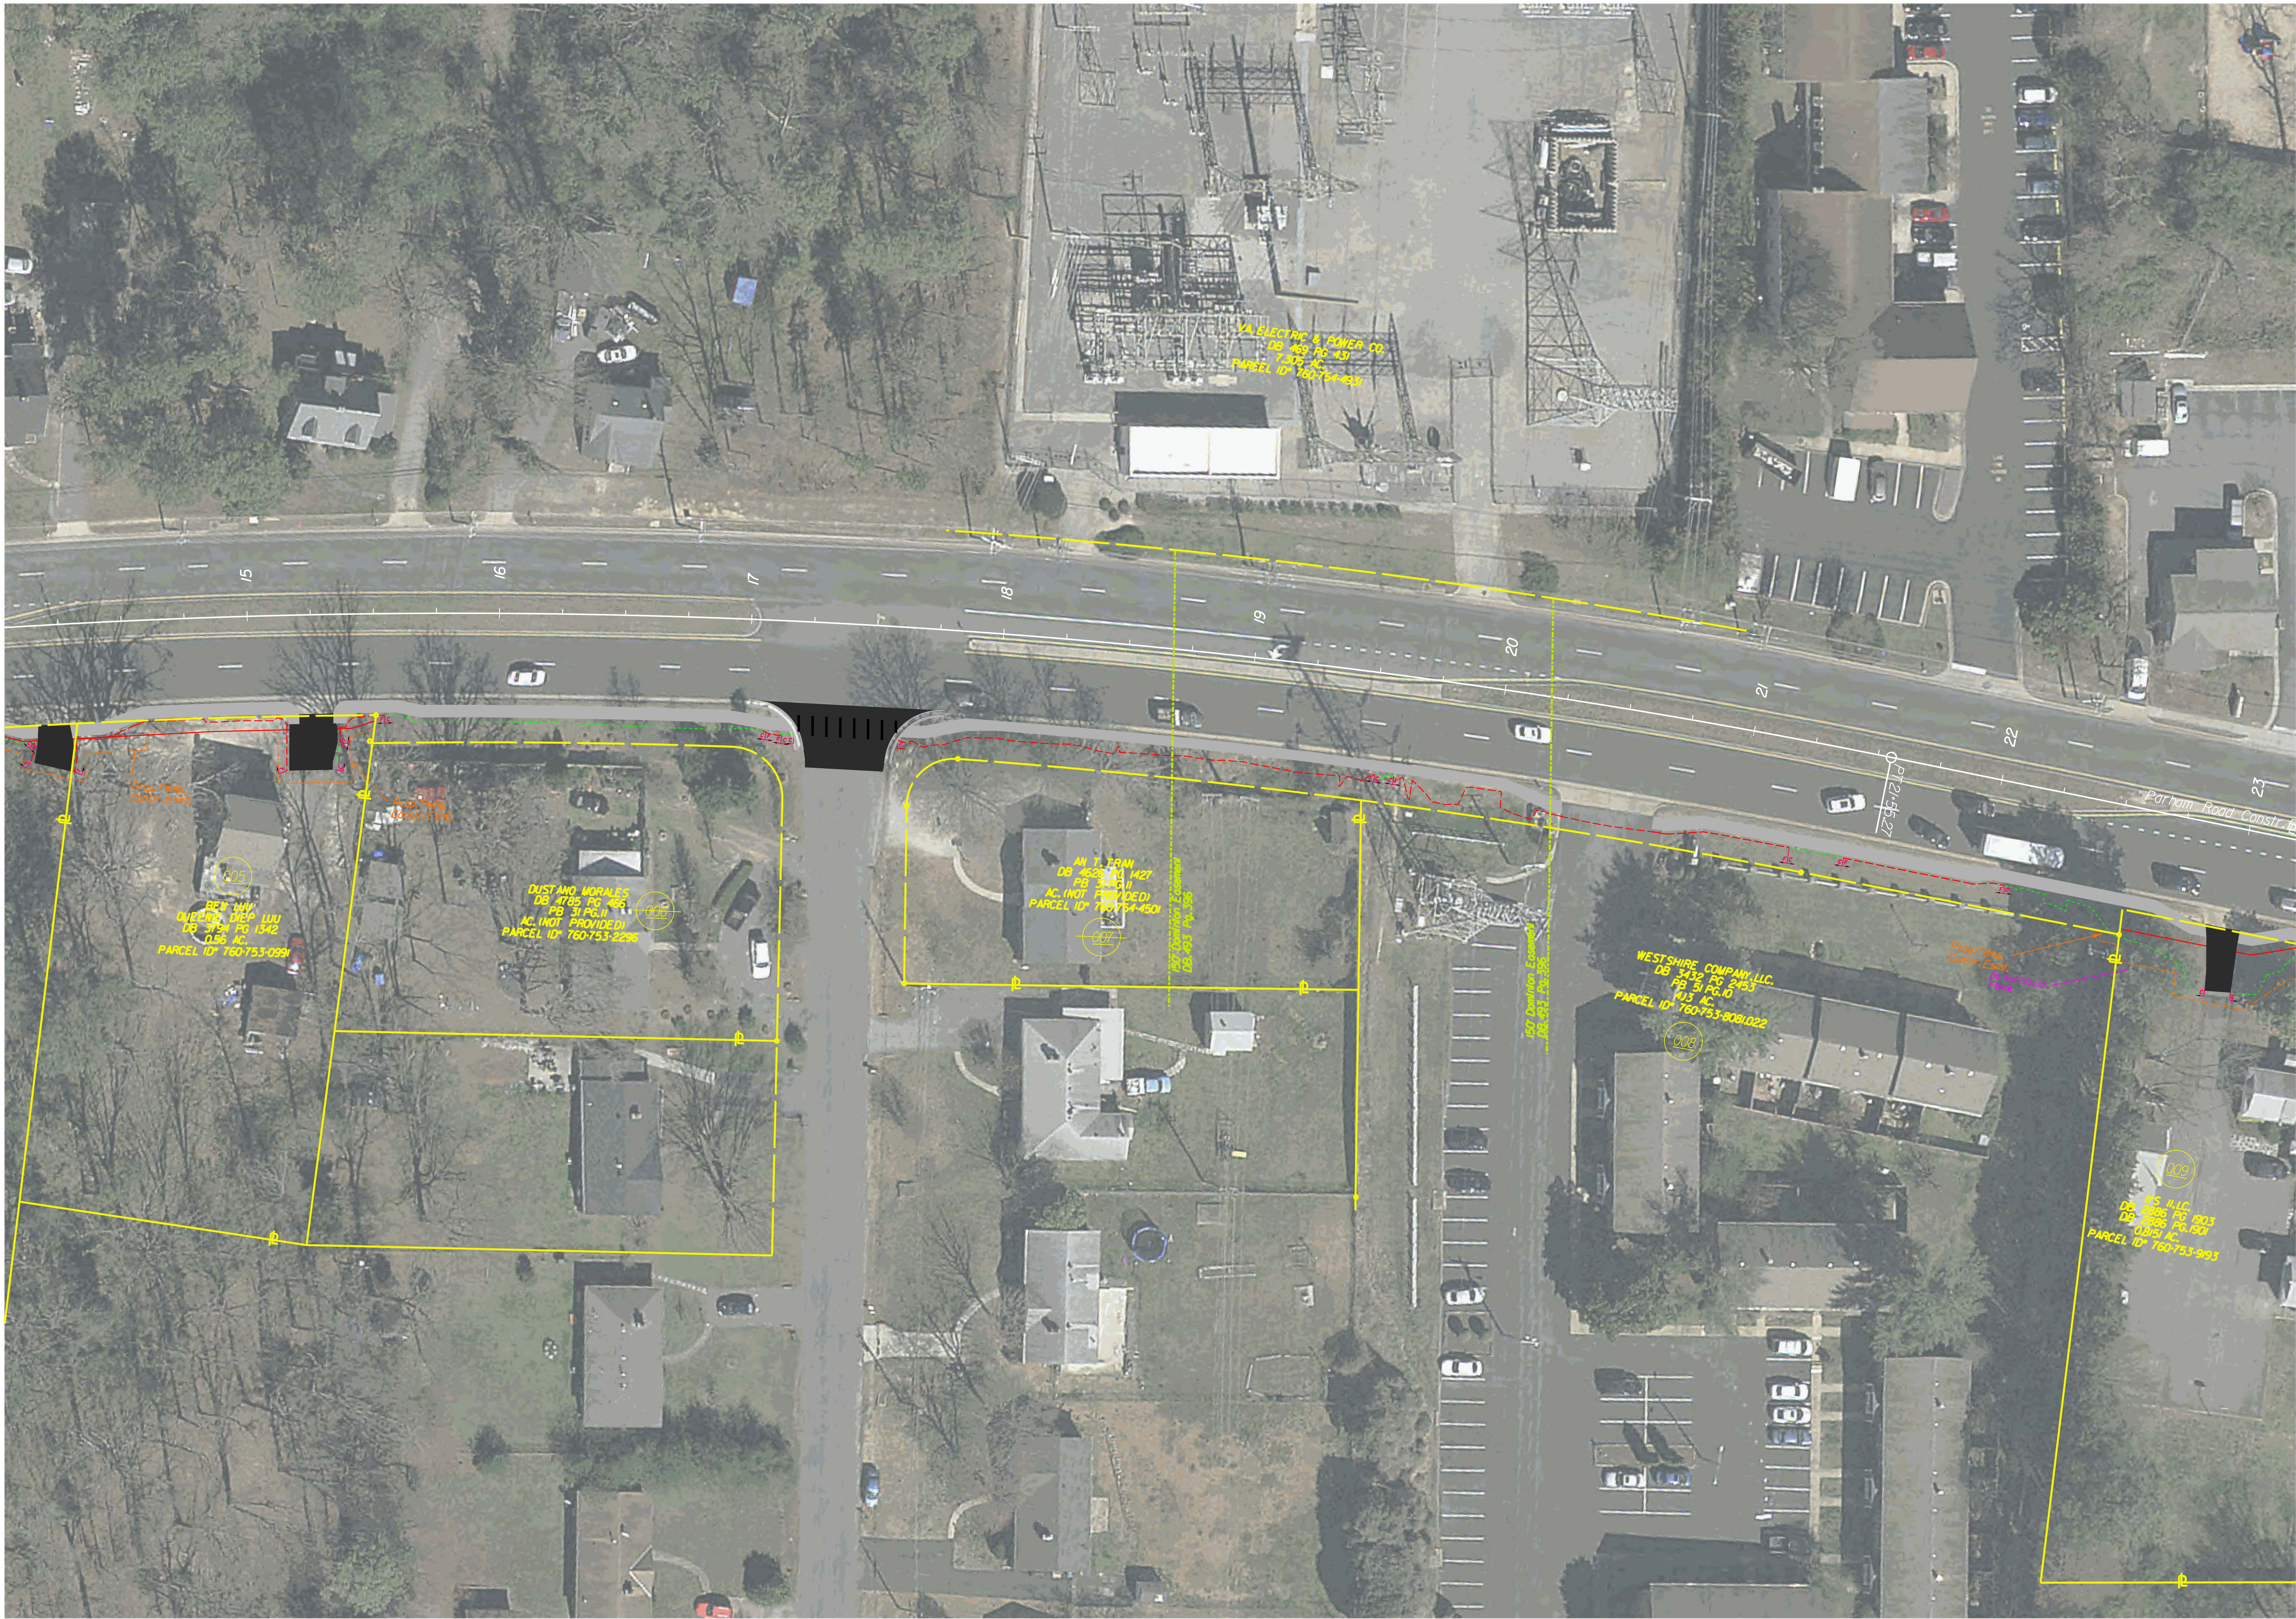

Project Location



North Arrow & Scale

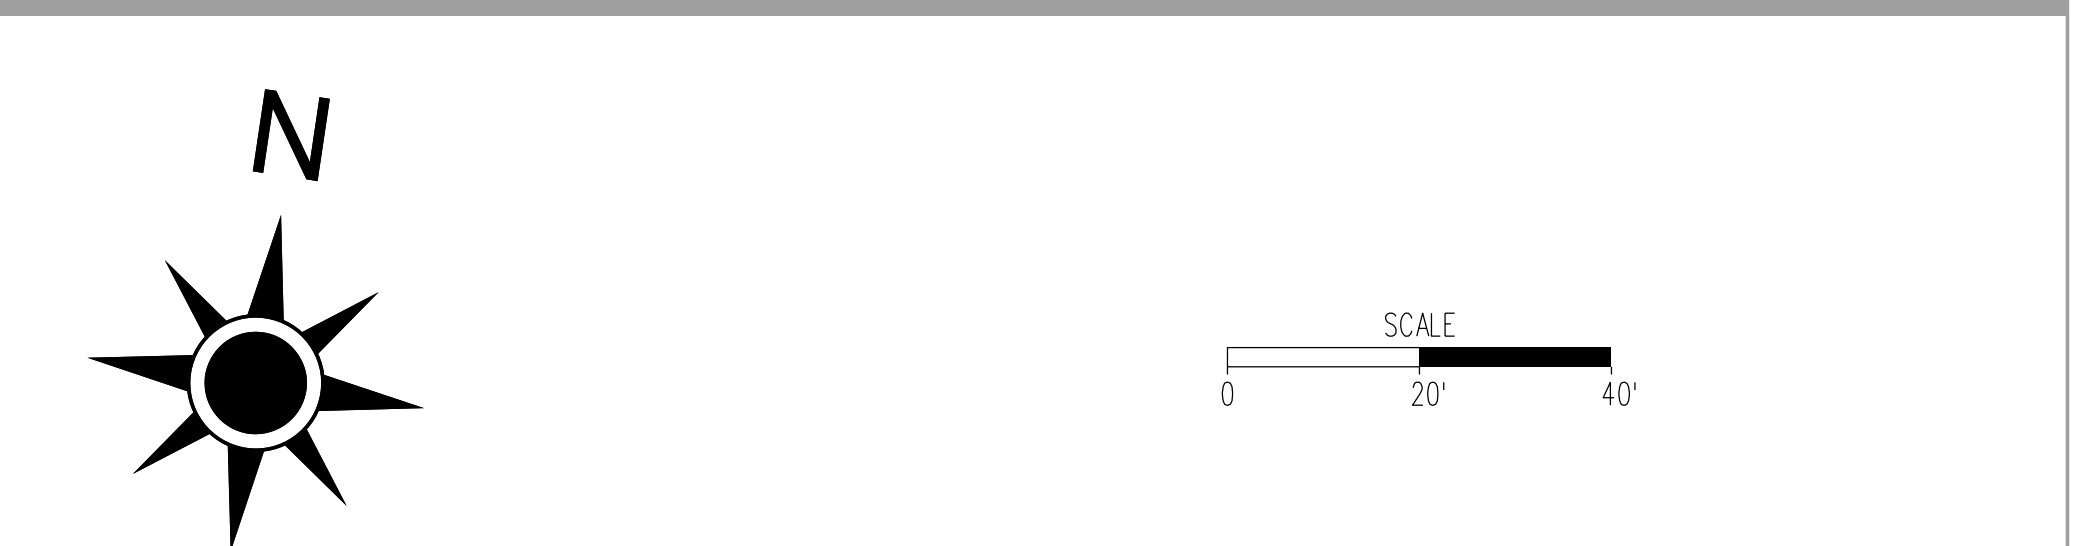

Legend

	Proposed New Pavement		Existing Right of Way
	Proposed Sidewalk		Proposed Right of Way Line
	Proposed Limits of Construction - Fill		Proposed Permanent Drainage Easement
	Proposed Limits of Construction - Cut		Proposed Temp. Construction Easement

Contact Information

Evan Roberts, E.I.T.
Project Manager
Virginia Department of Transportation
2430 Pine Forest Drive
Colonial Heights, VA 23834

Comments may also be sent to:
evan.roberts@VDOT.Virginia.gov

N. Parham Rd. Traffic Signal and Sidewalk Project
Henrico, Virginia

State Project Number: 9999-043-888
UPC: 109194
Federal Project Number: RSTP - 5A27 (645)

These plans are unfinished and unapproved and are not to be used for any type of construction or the acquisition of right of way. Additional easements for utility relocations may be required beyond the proposed right-of-way shown on these plans.

Imagery Courtesy of the Commonwealth of Virginia copyright 2020.


Plan View - Sheet 3

N. Parham Rd. Traffic Signal and Sidewalk Project



Henrico County


North Arrow & Scale

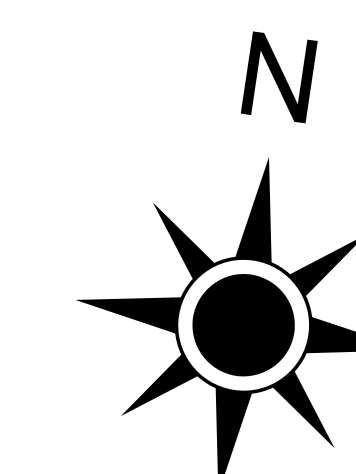

Legend



Proposed New Pavement

 

Proposed Sidewalk



.Sig



Proposed Limits of Construction - Fill

Contact Information

Evan Roberts, E.I.T.
Project Manager
Virginia Department of Transportation
2430 Pine Forest Drive
Colonial Heights, VA 23834

Comments may also be sent to:
evan.roberts@VDOT.Virginia.gov

N. Parham Rd. Traffic Signal and Sidewalk Project
Henrico, Virginia

State Project Number: 9999-043-888
UPC: 109194
Federal Project Number: RSTP - 5A27 (645)

These plans are unfinished and unapproved and are not to be used for any type of construction or the acquisition of right of way. Additional easements for utility relocations may be required beyond the proposed right-of-way shown on these plans.

Imagery Courtesy of the Commonwealth of Virginia copyright 2020.